


VASUNDHARAA CITY MALL



AREA STATEMENT

PLOI AREA - 67465 SQ.F.I.
 ROAD WIDENING - 5300 SQ.F.I.
 NET PLANNING AREA - 62165 SQ.F.I.
 F.A.R - 1.5
 BUILDING HT. - 12.5 MT
 MCS: -
 F - 6M
 B/S1/S2 - 4.5M
 OPEN - 10% - 6217 SQ.F.I.
 GROUND COVERAGE - 60% - 37299 SQ.F.I.

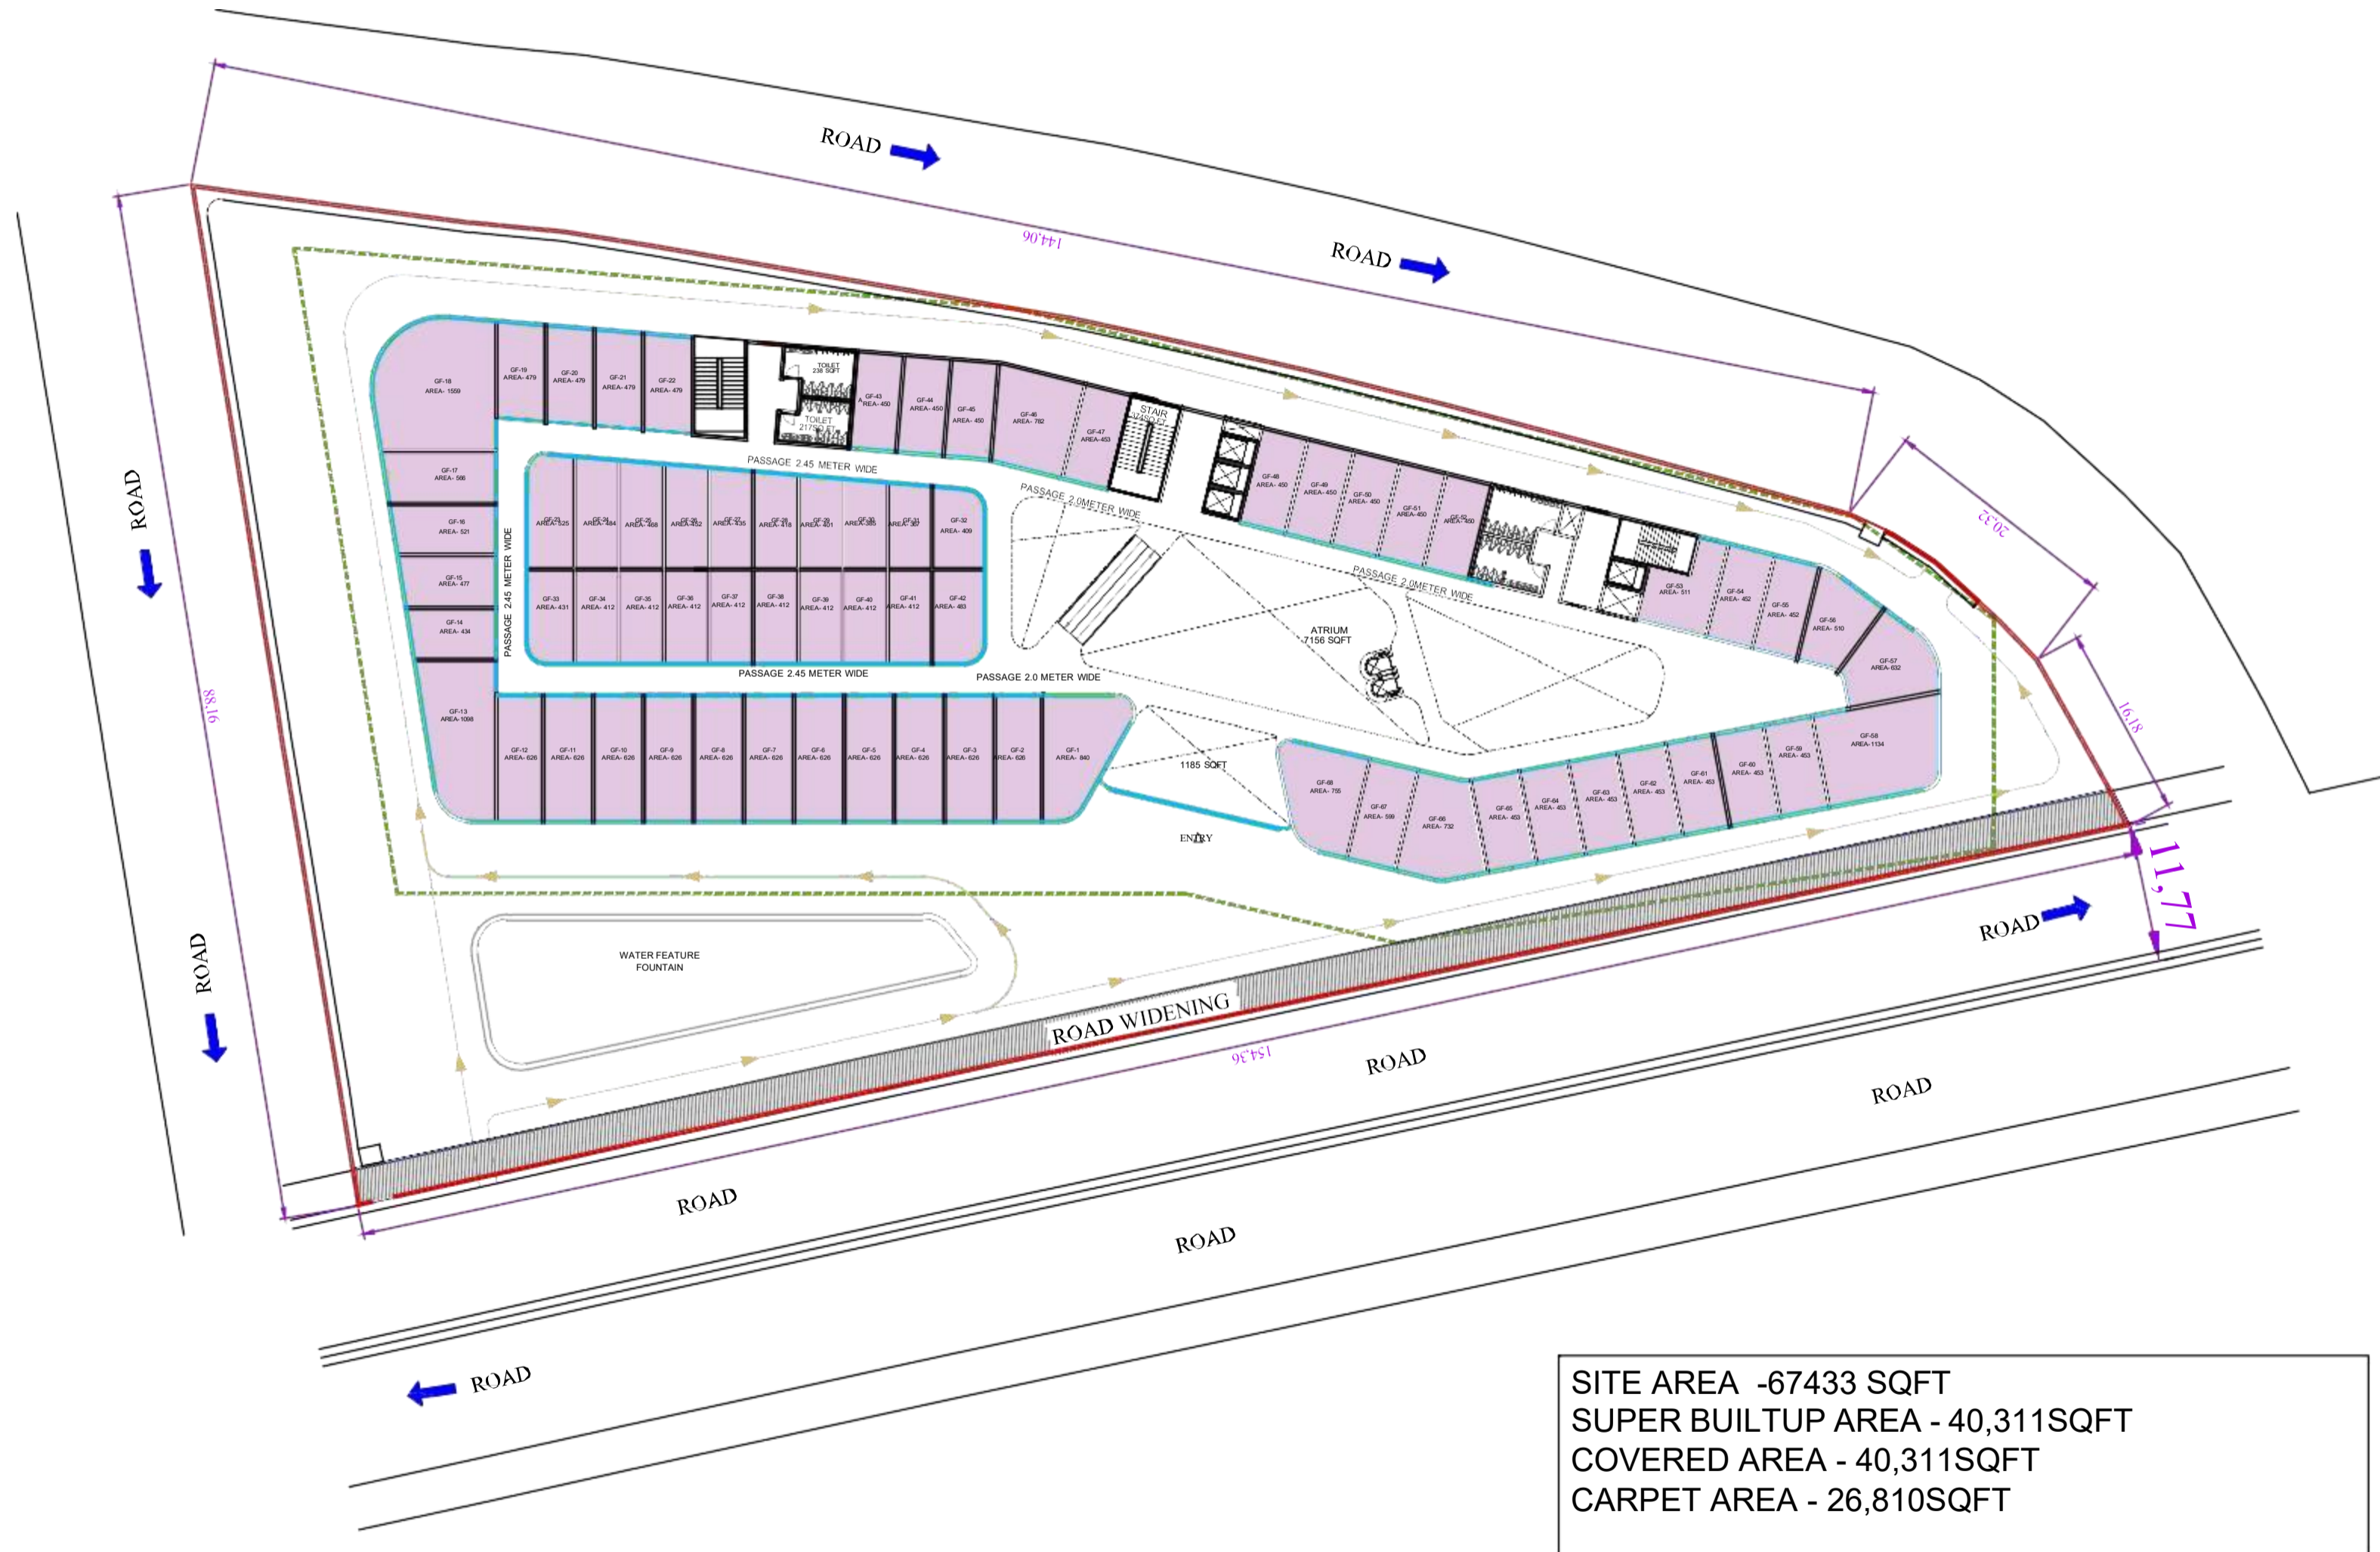

SITE AREA - 67433 SQFT
 SUPER BUILTUP AREA - 40,311 SQFT
 COVERED AREA - 40,311 SQFT
 CARPET AREA - 26,810 SQFT

REVISIONS:

| NOS | DESCRIPTION | DATE | REMARK |
|-----|--------------|------|--------|
| | FOR APPROVAL | | |
| | | | |
| | | | |
| | | | |

STRUCTURAL CONSULTANT:

PROJECT:
 PROPOSED AREA SCHEDULE OF MALL AT GWALIOR

CLIENT:

ARCHITECTS
ON DESIGN ARCHITECTS
 C-97A SUSHANT LOK -III GURUGRAM,
 Ph:0120-4109720,09560095783.
 E-MAIL : ondesignarchitect@gmail.com

DRAWING TITLE:


DRAWING NO.:

| | | |
|-----------|-----------------|--------------|
| STATUS: | REVISION: R0 | SCALE: |
| DRAWN BY: | CHECKED BY: | APPROVED BY: |

AREA STATEMENT

PLOT AREA - 67465 SQ.FT.
ROAD WIDENING - 5300 SQ.FT.

PLANNING AREA 62165 SQ.FT.

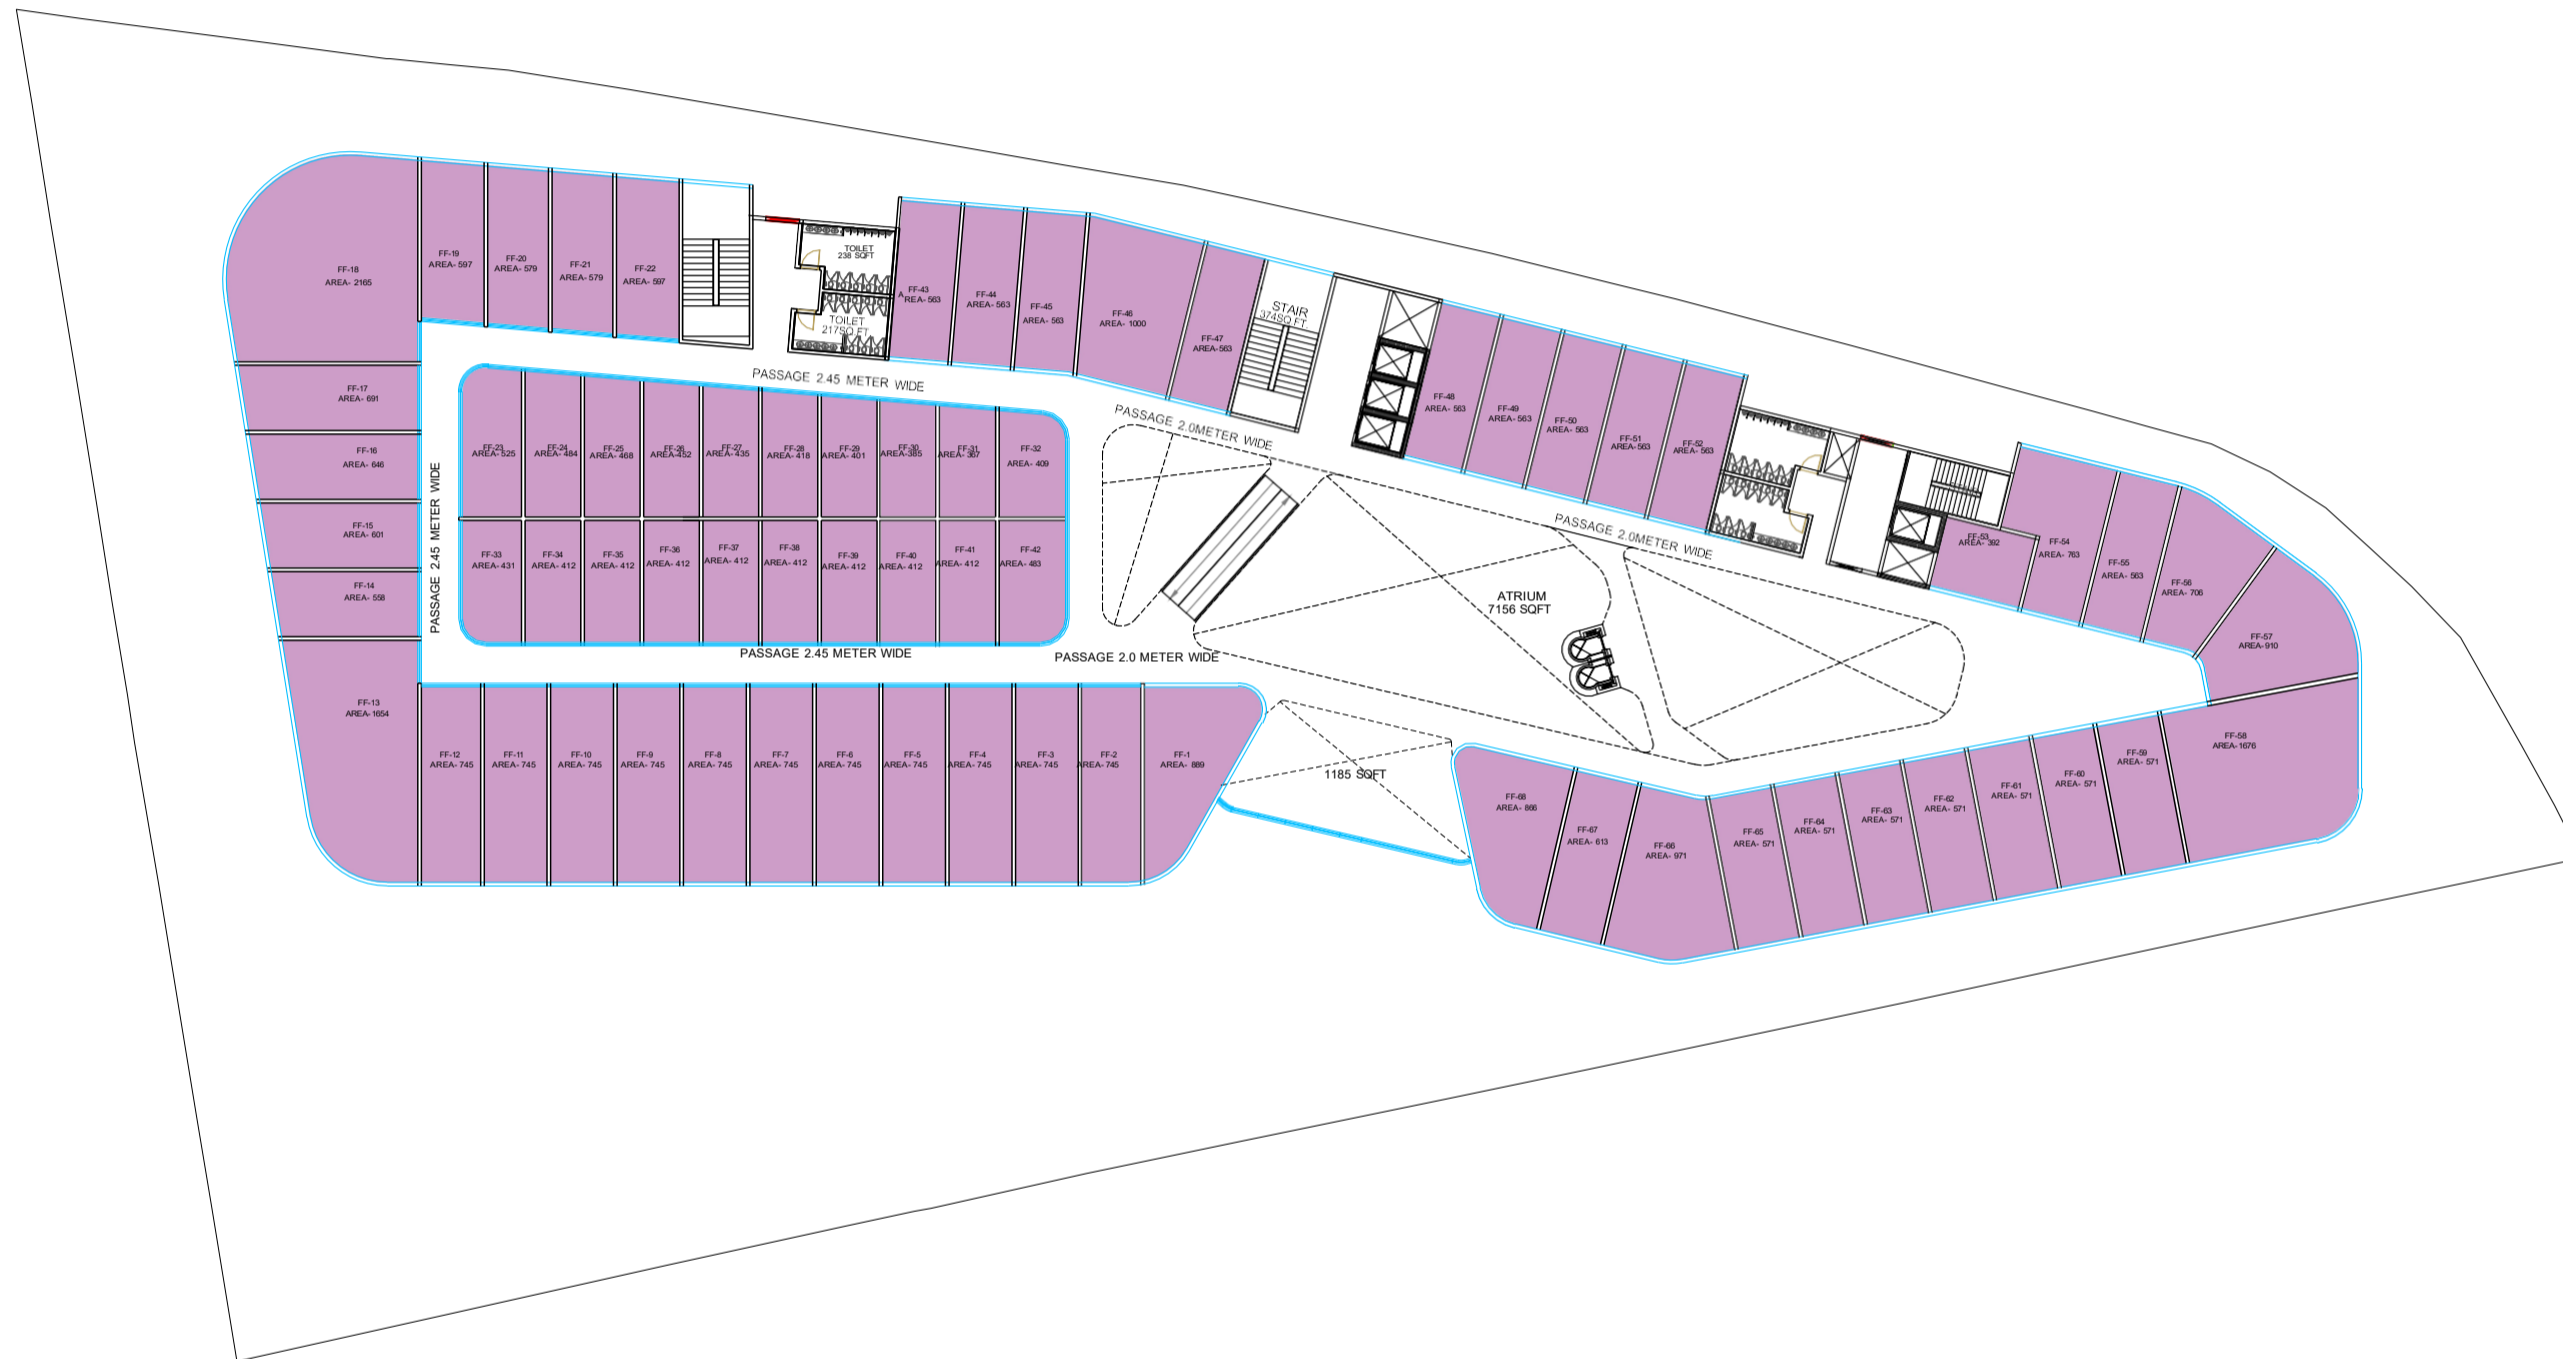

FIRST FLOOR

SUPER BUILTUP AREA - 45993 SQFT
CARPET AREA - 32170 SQFT
CORRIDOR AREA - 7951 SQ.FT

REVISIONS:

| NOS | DESCRIPTION | DATE | REMARK |
|-----|--------------|------|--------|
| | FOR APPROVAL | | |
| | | | |
| | | | |
| | | | |

STRUCTURAL CONSULTANT:

PROJECT:

PROPOSED AREA SCHEDULE OF
MALL AT GWALIOR

CLIENT:

ARCHITECTS

ON DESIGN ARCHITECTS

C-97A SUSHANT LOK -III GURUGRAM,
Ph:0120-4109720,09560095783.
E-MAIL : ondesignarchitect@gmail.com

DRAWING TITLE:

DRAWING NO.:

STATUS:


REVISION:
R0

SCALE:

| | | | |
|--|-----------|-------------|--------------|
| | DRAWN BY: | CHECKED BY: | APPROVED BY: |
|--|-----------|-------------|--------------|

AREA STATEMENT

PLOT AREA - 67465 SQ.FT.
 ROAD WIDENING - 5300 SQ.FT.
 NET PLANNING AREA - 62165 SQ.FT.
 F.A.R - 1.5
 BUILDING H.L. - 12.5 M
 MCS: -
 F - 6M
 B/S1/S2 - 4.5M
 OPEN - 10% - 6217 SQ.FT.
 GROUND COVERAGE - 60% - 37299 SQ.FT.

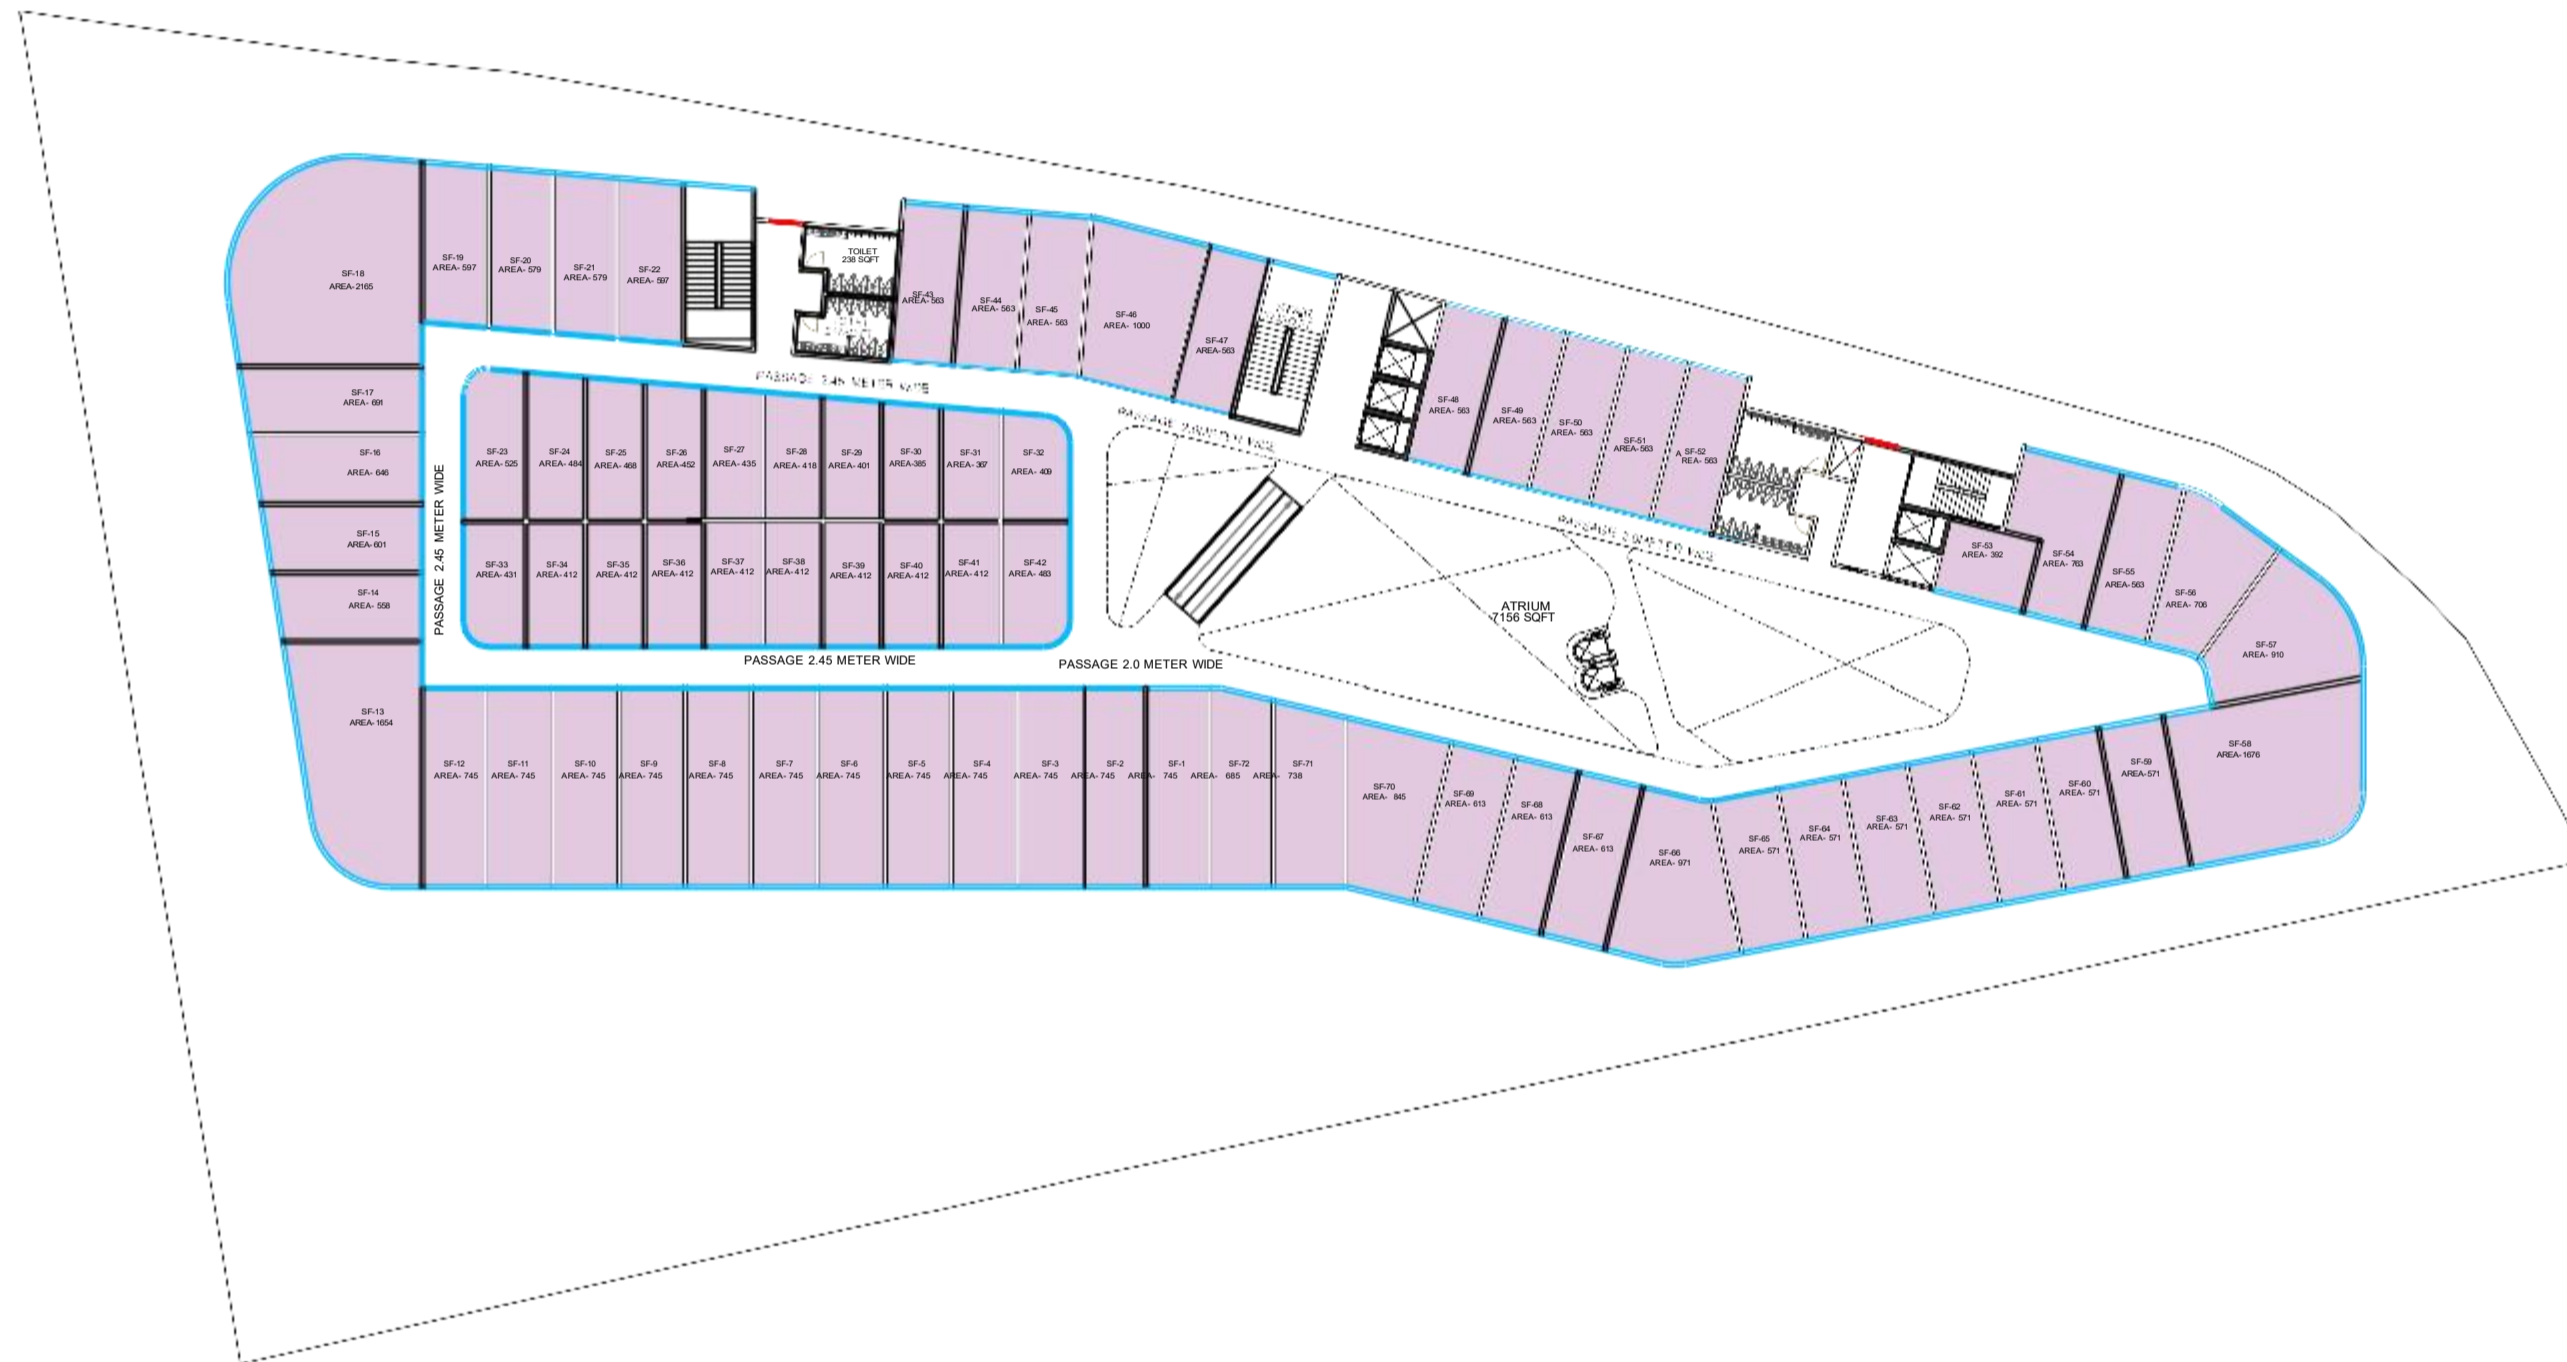

SECOND FLOOR

SUPER BUILTUP AREA - 48807 SQFT
 CARPET AREA - 33965 SQFT
 CORRIDOR AREA - 7951 SQ.FT

REVISIONS:

| NOS | DESCRIPTION | DATE | REMARK |
|-----|--------------|------|--------|
| | FOR APPROVAL | | |
| | | | |
| | | | |
| | | | |
| | | | |

STRUCTURAL CONSULTANT:

PROJECT:

PROPOSED AREA SCHEDULE OF
 MALL AT GWALIOR

CLIENT:

ARCHITECTS


ON DESIGN ARCHITECTS

C-97A SUSHANT LOK -III GURUGRAM,
 Ph:0120-4109720,09560095783.
 E-MAIL : ondesignarchitect@gmail.com

DRAWING TITLE:

DRAWING NO.:

| | | |
|-----------|-----------------|--------------|
| STATUS: | REVISION: R0 | SCALE: |
| DRAWN BY: | CHECKED BY: | APPROVED BY: |

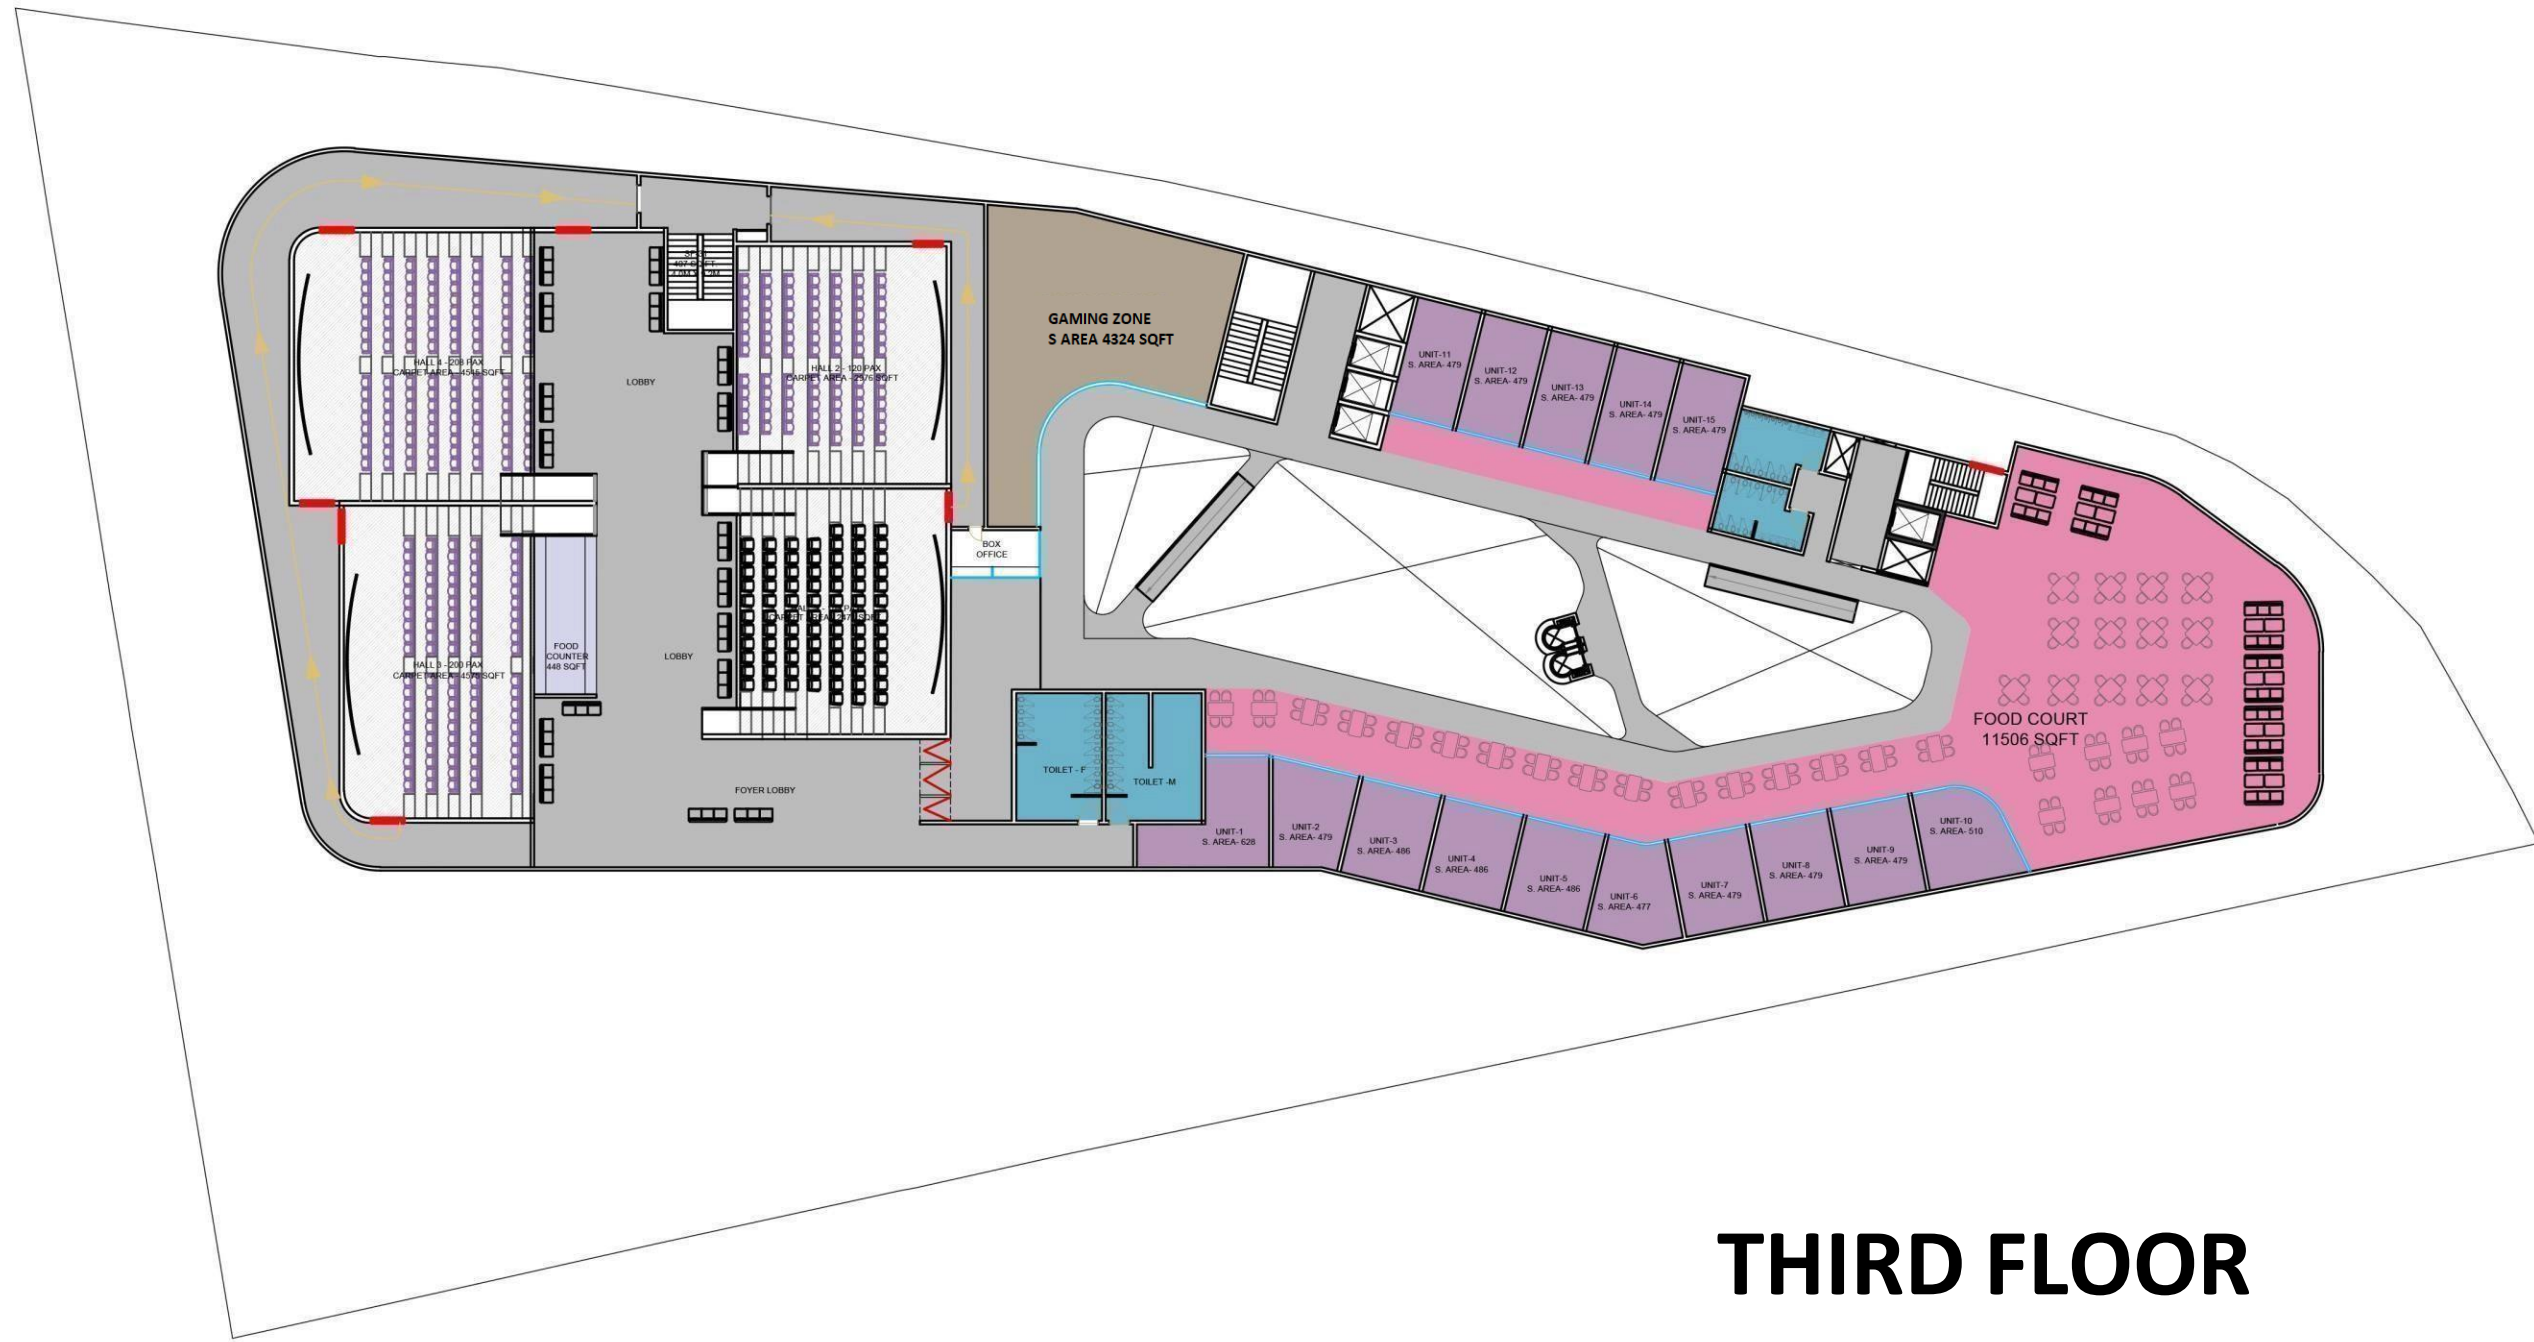

THIRD FLOOR